

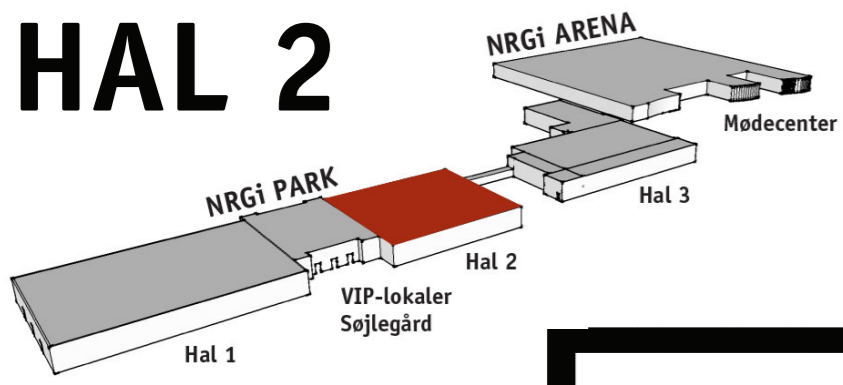


HAL 2

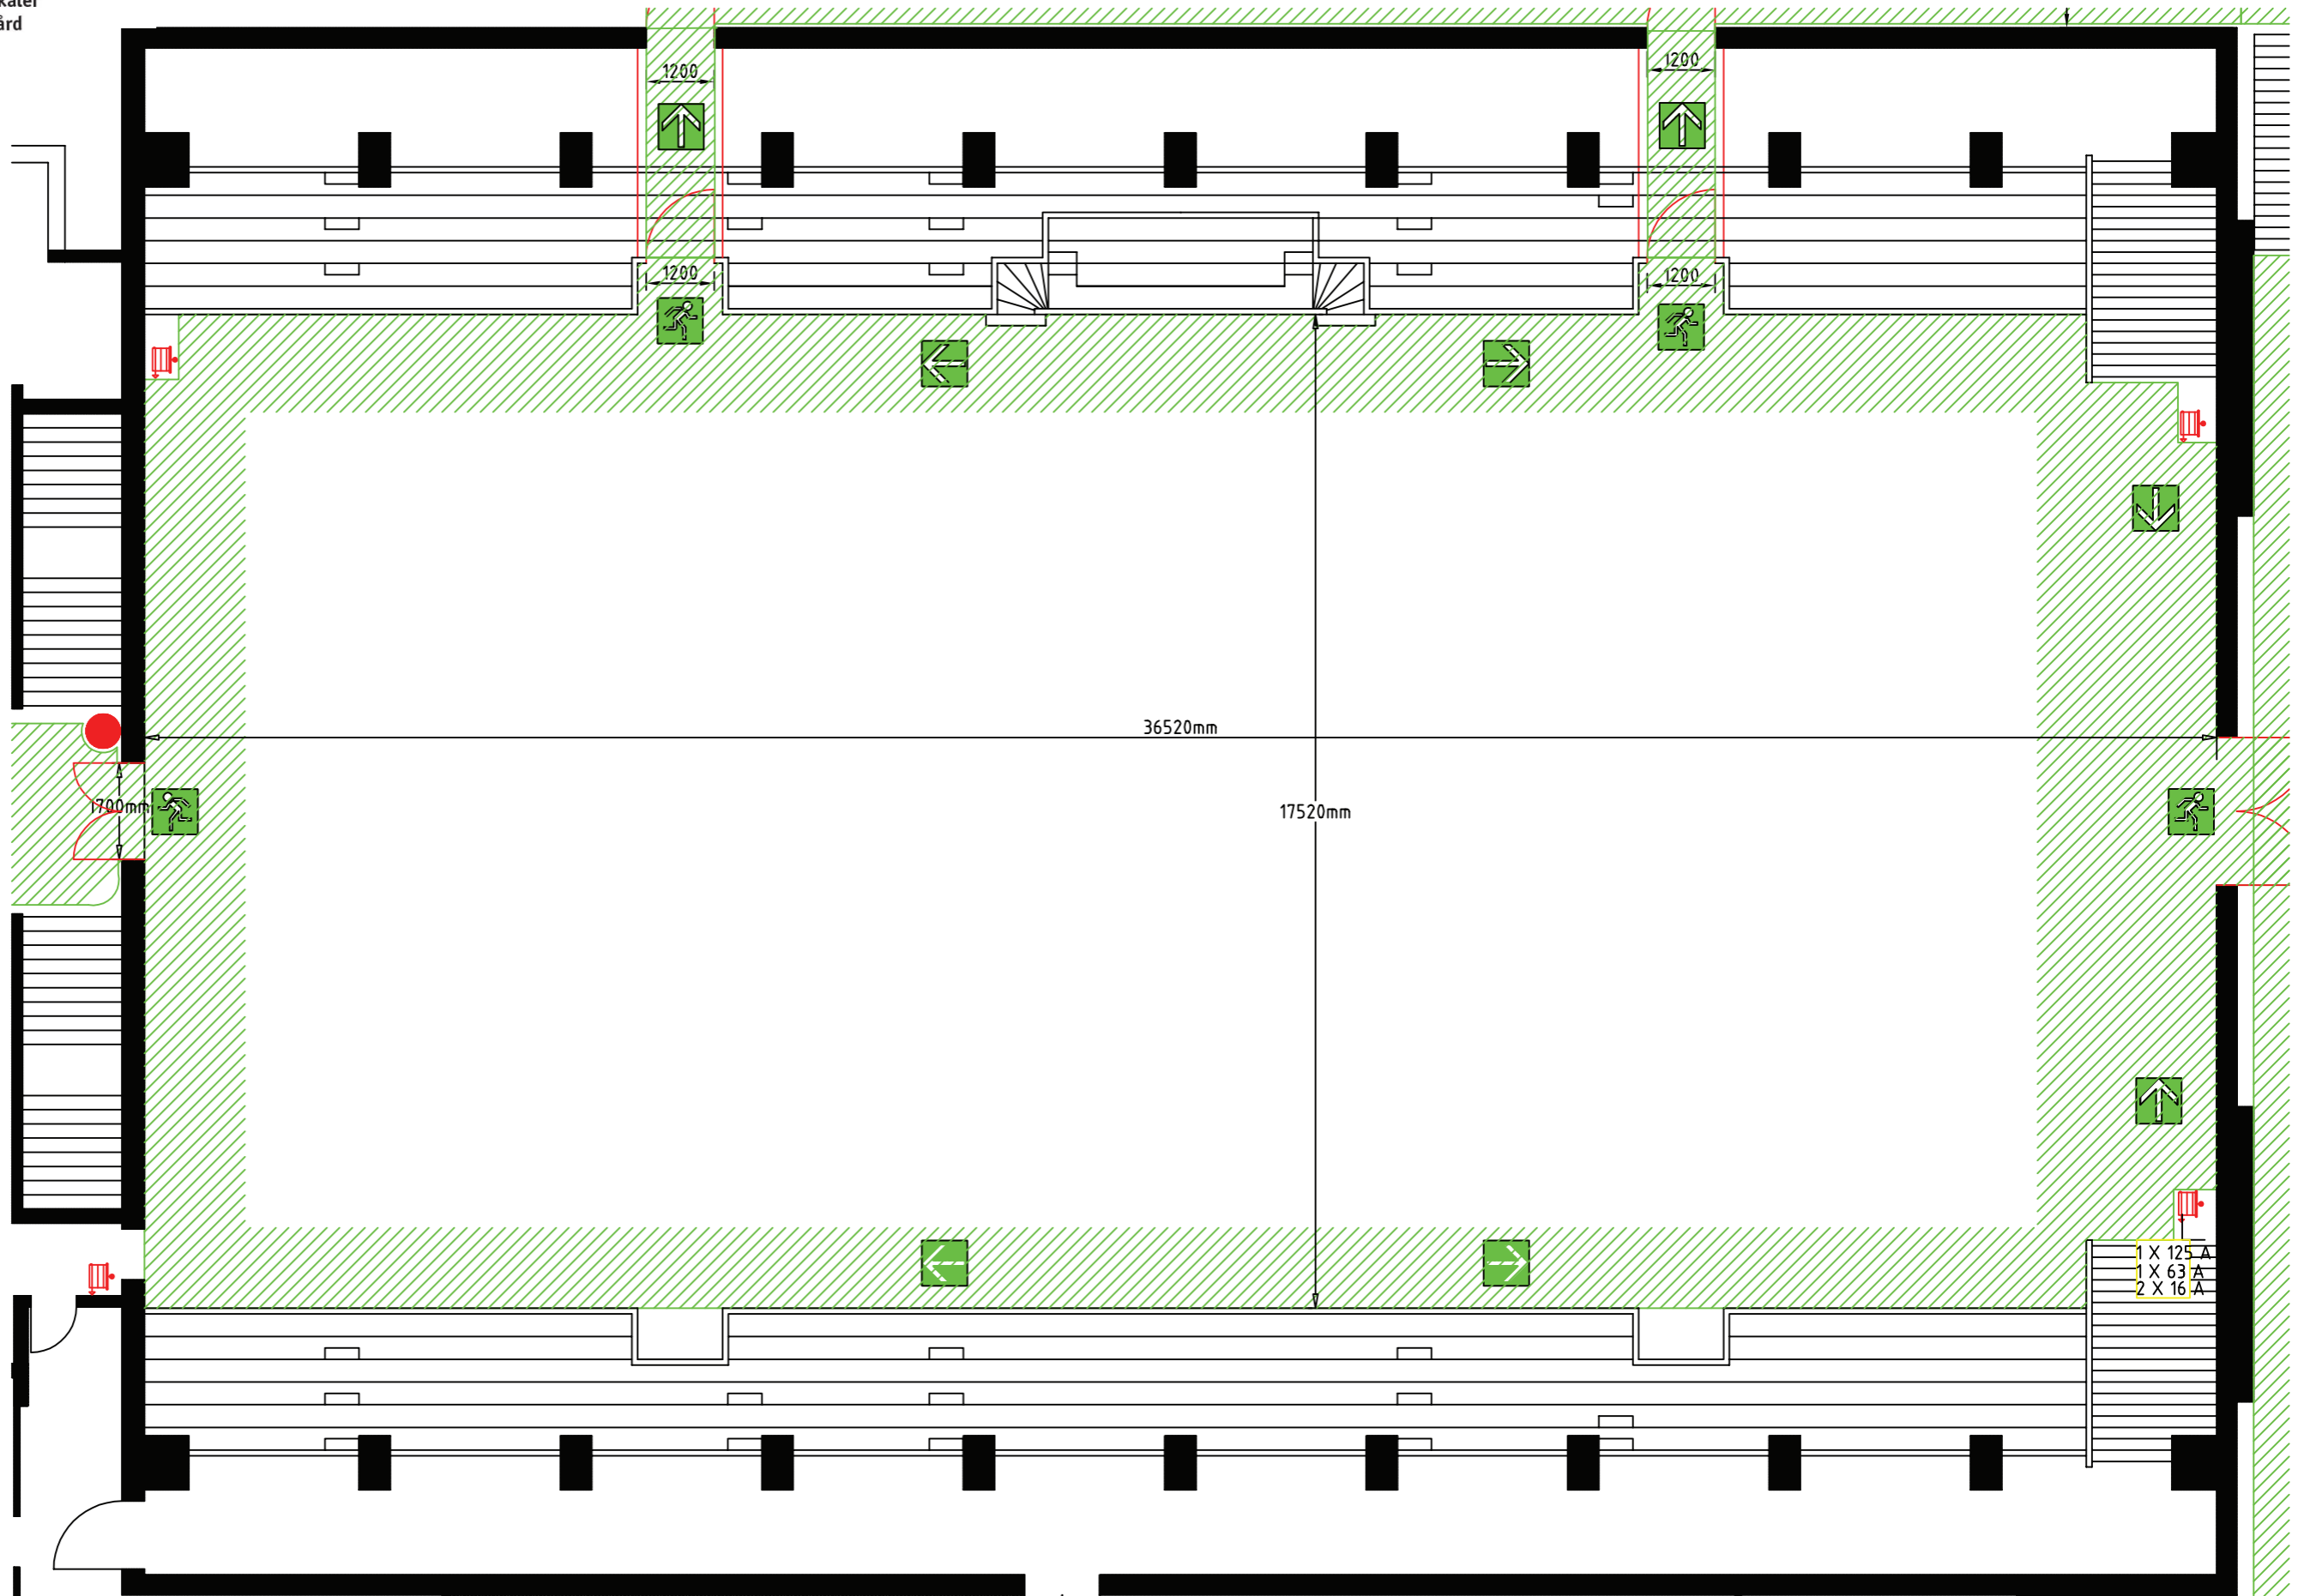

STRØM VED VESTGAVL

- 1 stk. 3 x 125 AMP CEE
- 1 stk. 3 x 63 AMP CEE
- 2 stk. 3 x 16 AMP CEE

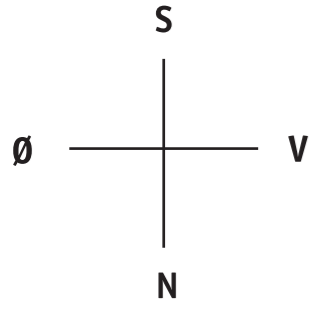

- 1 X 125 A
- 1 X 63 A
- 2 X 16 A